



ALLOWABLE STAIRWAY, STAIR LANDING, AND RAMP CONFIGURATIONS

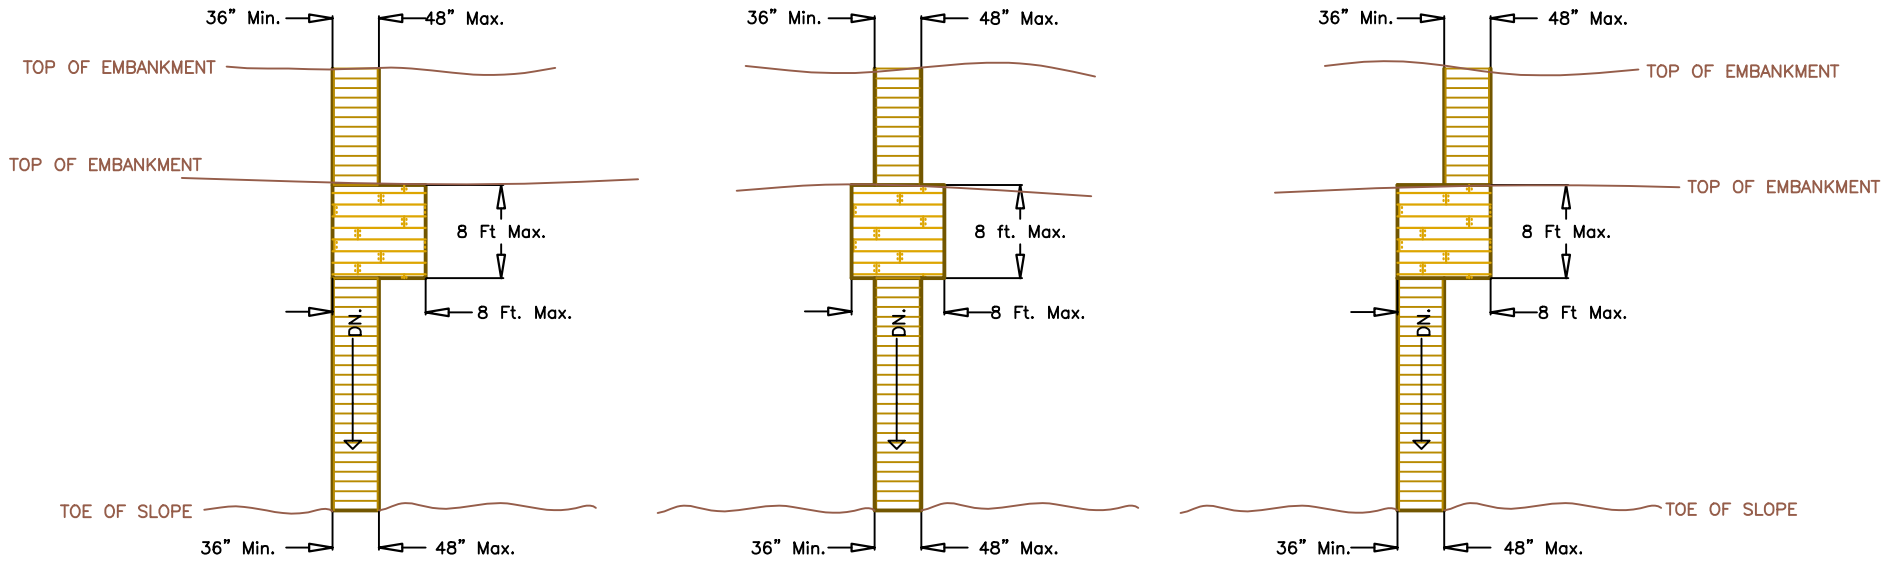

NOTES:

1. ALL STAIRWAY, RAMP AND LANDING COMBINATIONS SHALL NOT EXCEED 8 FEET IN WIDTH.
2. LANDING, RAMP OR WALKWAY SHALL NOT EXTEND LAKEWARD BEYOND THE TOE OF SLOPE.
3. NO STAIRWAY MAY ORIGINATE ON PRIVATE PROPERTY AND CROSS THE N.Y. STATE PROPERTY LINE.

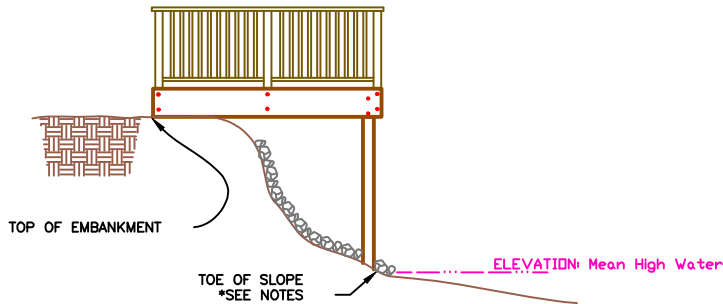

*STAIRS AND LANDINGS SHALL CONFORM TO N.Y.S. BUILDING CODES.

	<p>HUDSON-RIVER BLACK RIVER REGULATING DISTRICT GREAT SACANDAGA LAKE FIELD OFFICE MAYFIELD, NEW YORK</p>
	<p>ALLOWABLE STAIRWAY AND STAIRLANDING CONFIGURATIONS</p>
<p>DATE: March 26, 2020 SCALE: NONE</p>	